


# ActionProAir\_AR

## Section across room length

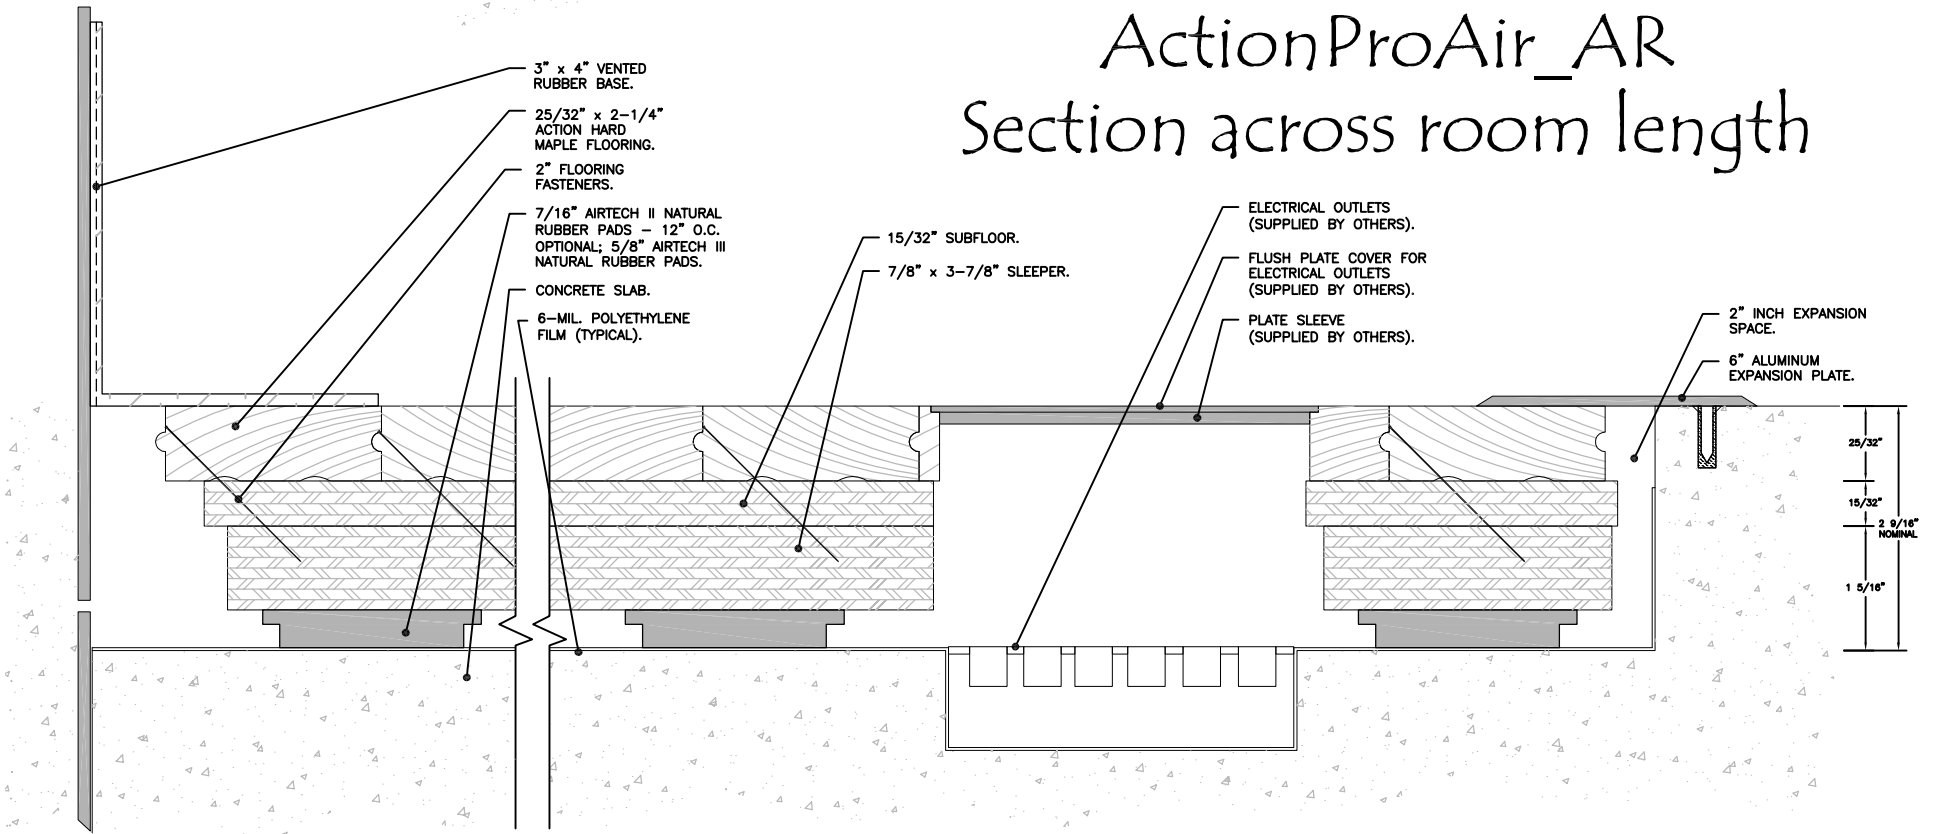

# ActionProAir\_AR

## Section across room width