


Action\_PowerChannel  
Section across room width

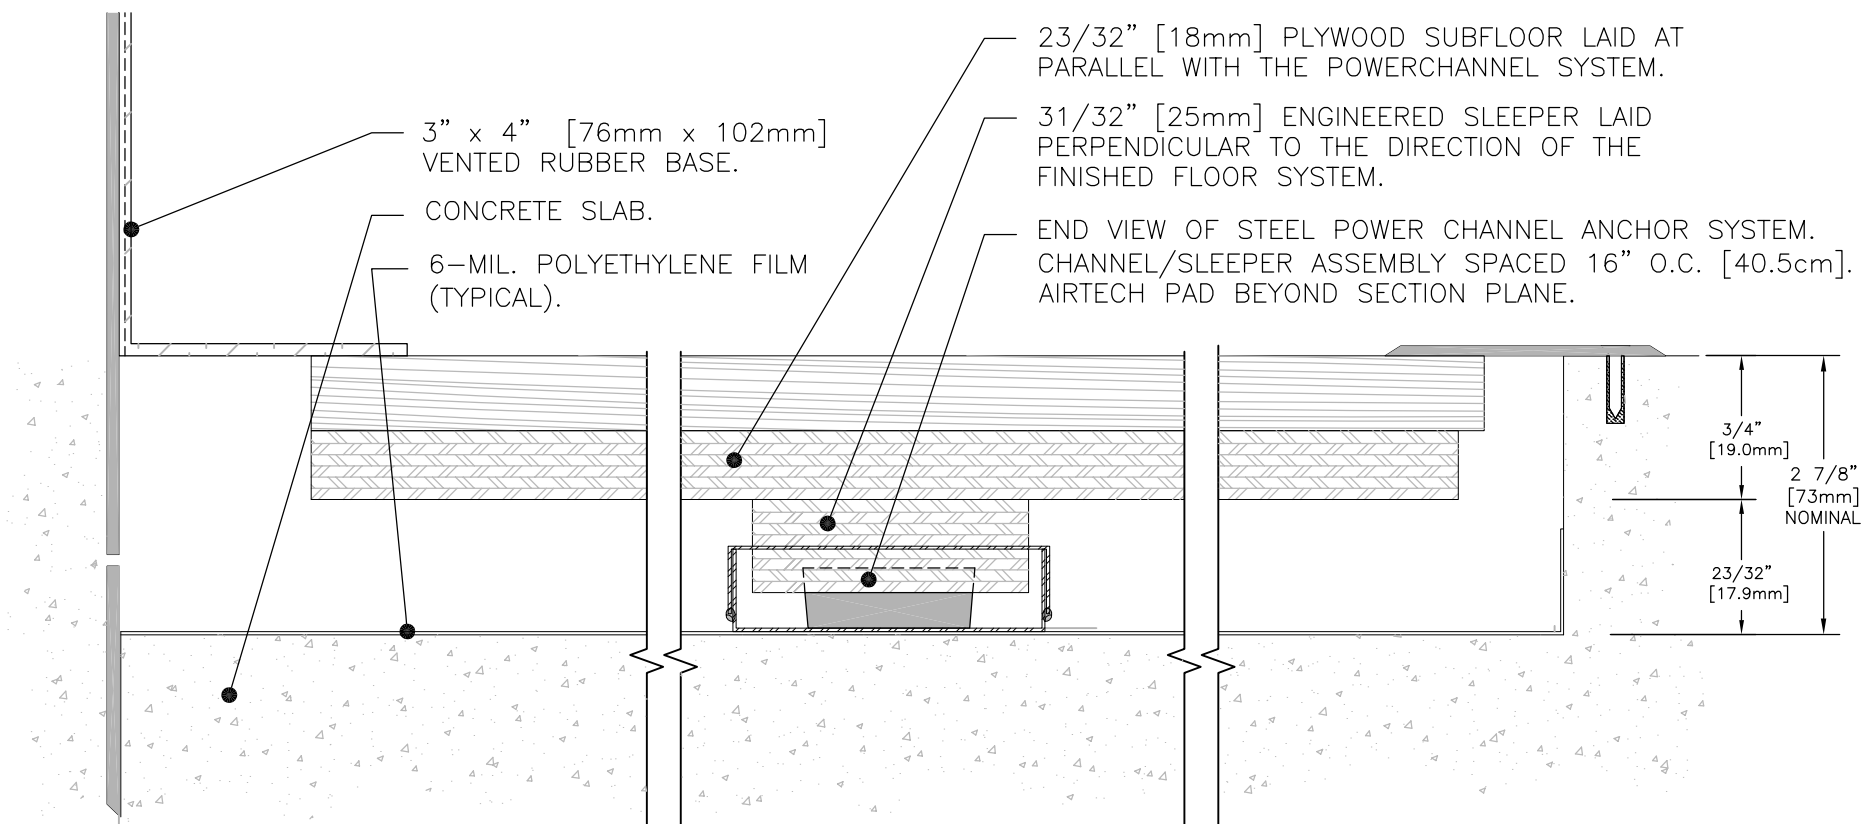

Action\_PowerChannel  
Section across room length